
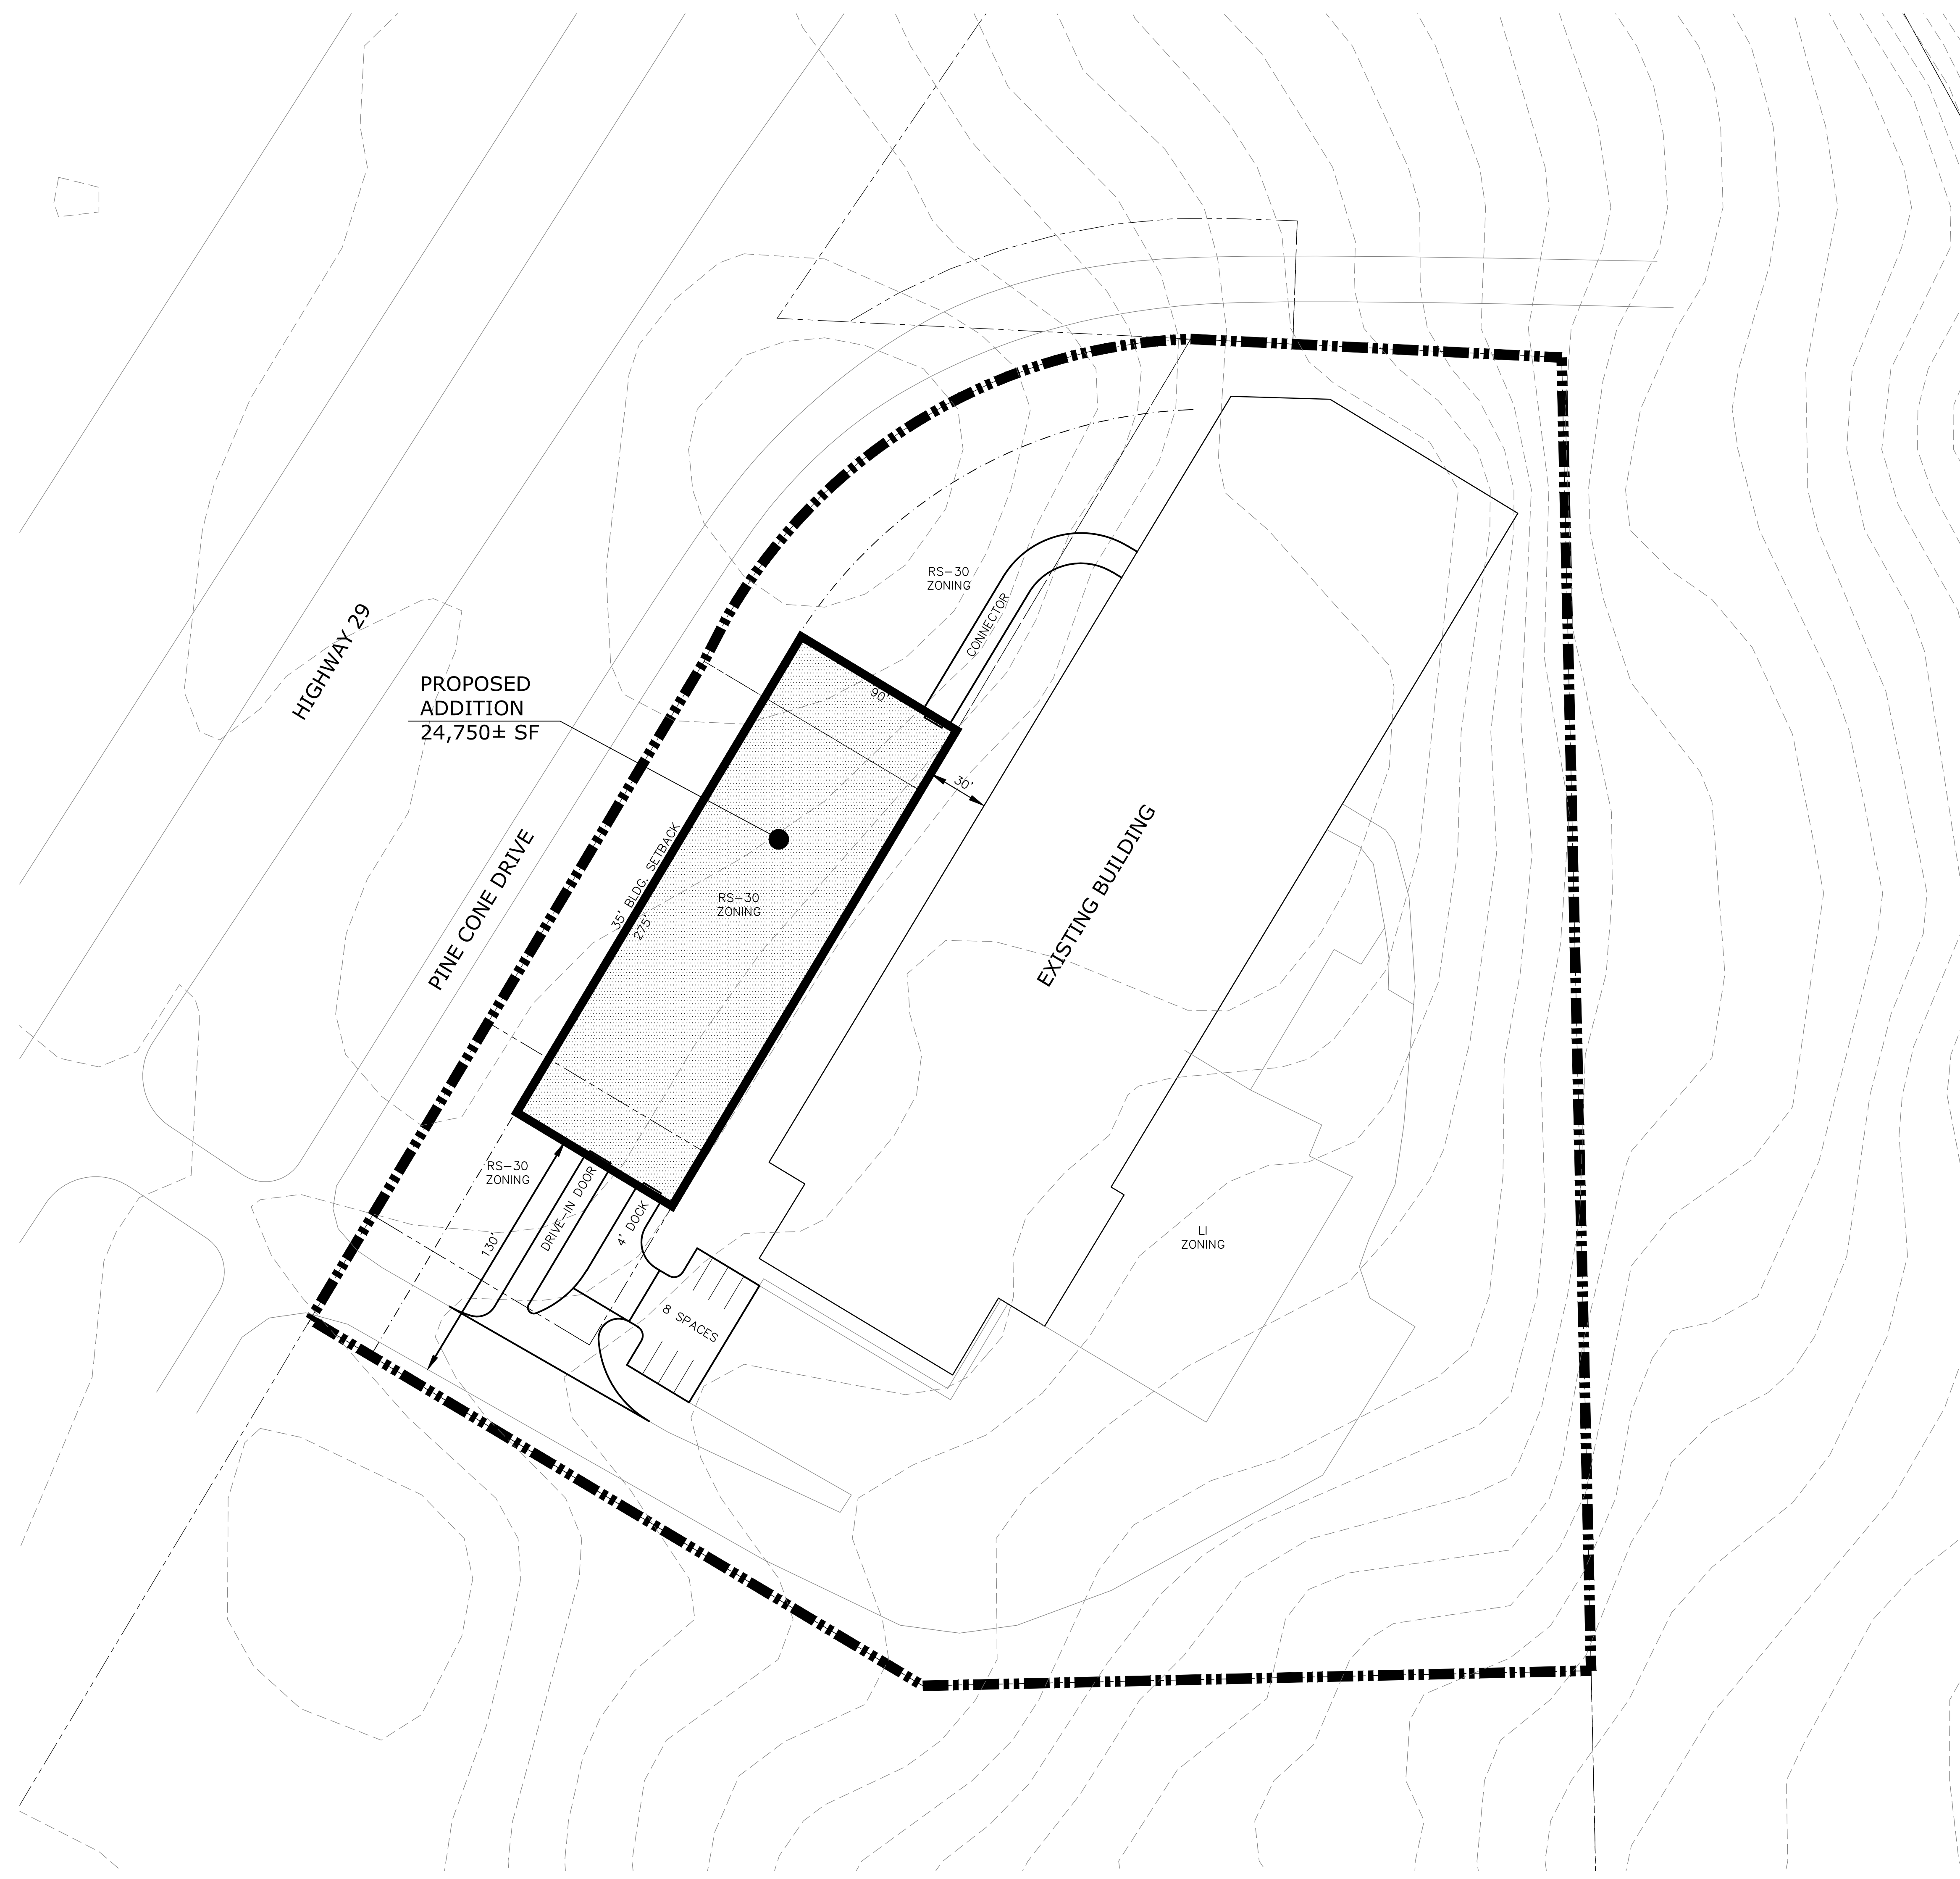


**SAMET
PROPERTIES**

P.O. Box 8050
Greensboro, NC
27419
(336) 544-2600
FAX:
(336) 544-2638

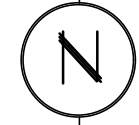

PRELIMINARY SITE PLAN
ADAMS WAREHOUSE
GREENSBORO, NORTH CAROLINA
4110 PINE CONE DRIVE

REVISIONS	BY

DRAWN BY: DR
CHECKED BY: BWN
DATE: FEB. 12, 2021
SCALE: 1/100
JOB NUMBER:
SHEET NUMBER:

THIS DRAWING IS THE PROPERTY OF
SAMET CORPORATION AND IS NOT TO
BE MODIFIED OR REPRODUCED IN PART
OR WHOLE WITHOUT EXPRESSED
WRITTEN PERMISSION.
COPYRIGHT 2021.